


QUANT	SUBCOL	PLANT TYPE	SIZE	NOTES
148	B	BILIMBELLA	1 GAL.	16" O.C. FULL HEALTHY
229	CH	CARESSA HOLLY	3 GAL. - 5 GAL.	2" O.C. FULL HEALTHY
6	CP	CHINESE PISTACHE	30 GAL.	10" - 12" HT. X 10" - 12" SPR.
28	DF	DIAPER FOUNTAIN GRASS	178" CAL. MIN.	SINGLE-TRUNK, DOUBLE-STANDED
33	ED	EMERGENT AGAVE/AGAVE	3 GAL. - 5 GAL.	FULL HEALTHY 14" - 16" SPR.
489	G.C	SAGE	5 GAL.	18" - 20" HT. X 14" - 16" SPR.
29	L.O	"GREEN CLOUD" LIVE OAK	45' - 60' GAL.	2" - 3" O.C. FULL HEALTHY
2	N.O	NATURAL OAK	45' - 60' GAL.	SINGLE-TRUNK, DOUBLE-STANDED
	S.O.D	COMMON BERMUDAGRASS	3" CAL. MIN. SO. YD.	11" - 14" HT. X 5" - 6" SPR. MATCHING
	HYDRO	COMMON BERMUDAGRASS	SO. FT.	IN AREAS INDICATED ON PLAN WITH GREEN DELUSION FIBER AND FERTILIZER, ALL DISTURBED AREAS
37	TREES	PROPOSED		
728	SHRUBS	PROPOSED		

CITY OF HOUSTON DEPARTMENT OF PLANNING AND DEVELOPMENT
LANDSCAPE ANALYSIS FORM

A) STREET TREES	FOREST OAK DRIVE	604'45" / 50	20	
	ALLEDALE ROAD	412'99" / 50	14	
	SIEBER DRIVE	585'47" / 50	19	
		(A) 59	53	TOTAL STREET TREES REQUIRED
			24	CREDITS
			29	NEW STREET TREES REQUIRED
B) PARKING LOT TREES				
	96 NEW PARKING SPACES / 10		10	TOTAL PARKING LOT TREES REQUIRED
			4	CREDITS
			6	NEW PARKING LOT TREES REQUIRED
C) SHRUBS				
	TOTAL NUMBER OF STREET TREES (A) 59 X 10 = 590			SHRUBS REQUIRED
D) LANDSCAPE BUFFER	NOT APPLICABLE TO THIS PROPERTY			
566-59-1253	TREE PLANNING EQUIVALENCY CREDITS			
5	12 TREES (4" - 6" CAL.)	X 2	24	
25	12 TREES (7" - 11" CAL.)	X 5	69	
14	14 TREES (12" AND LARGER)	X 4	56	
			149	TOTAL TREE CREDITS

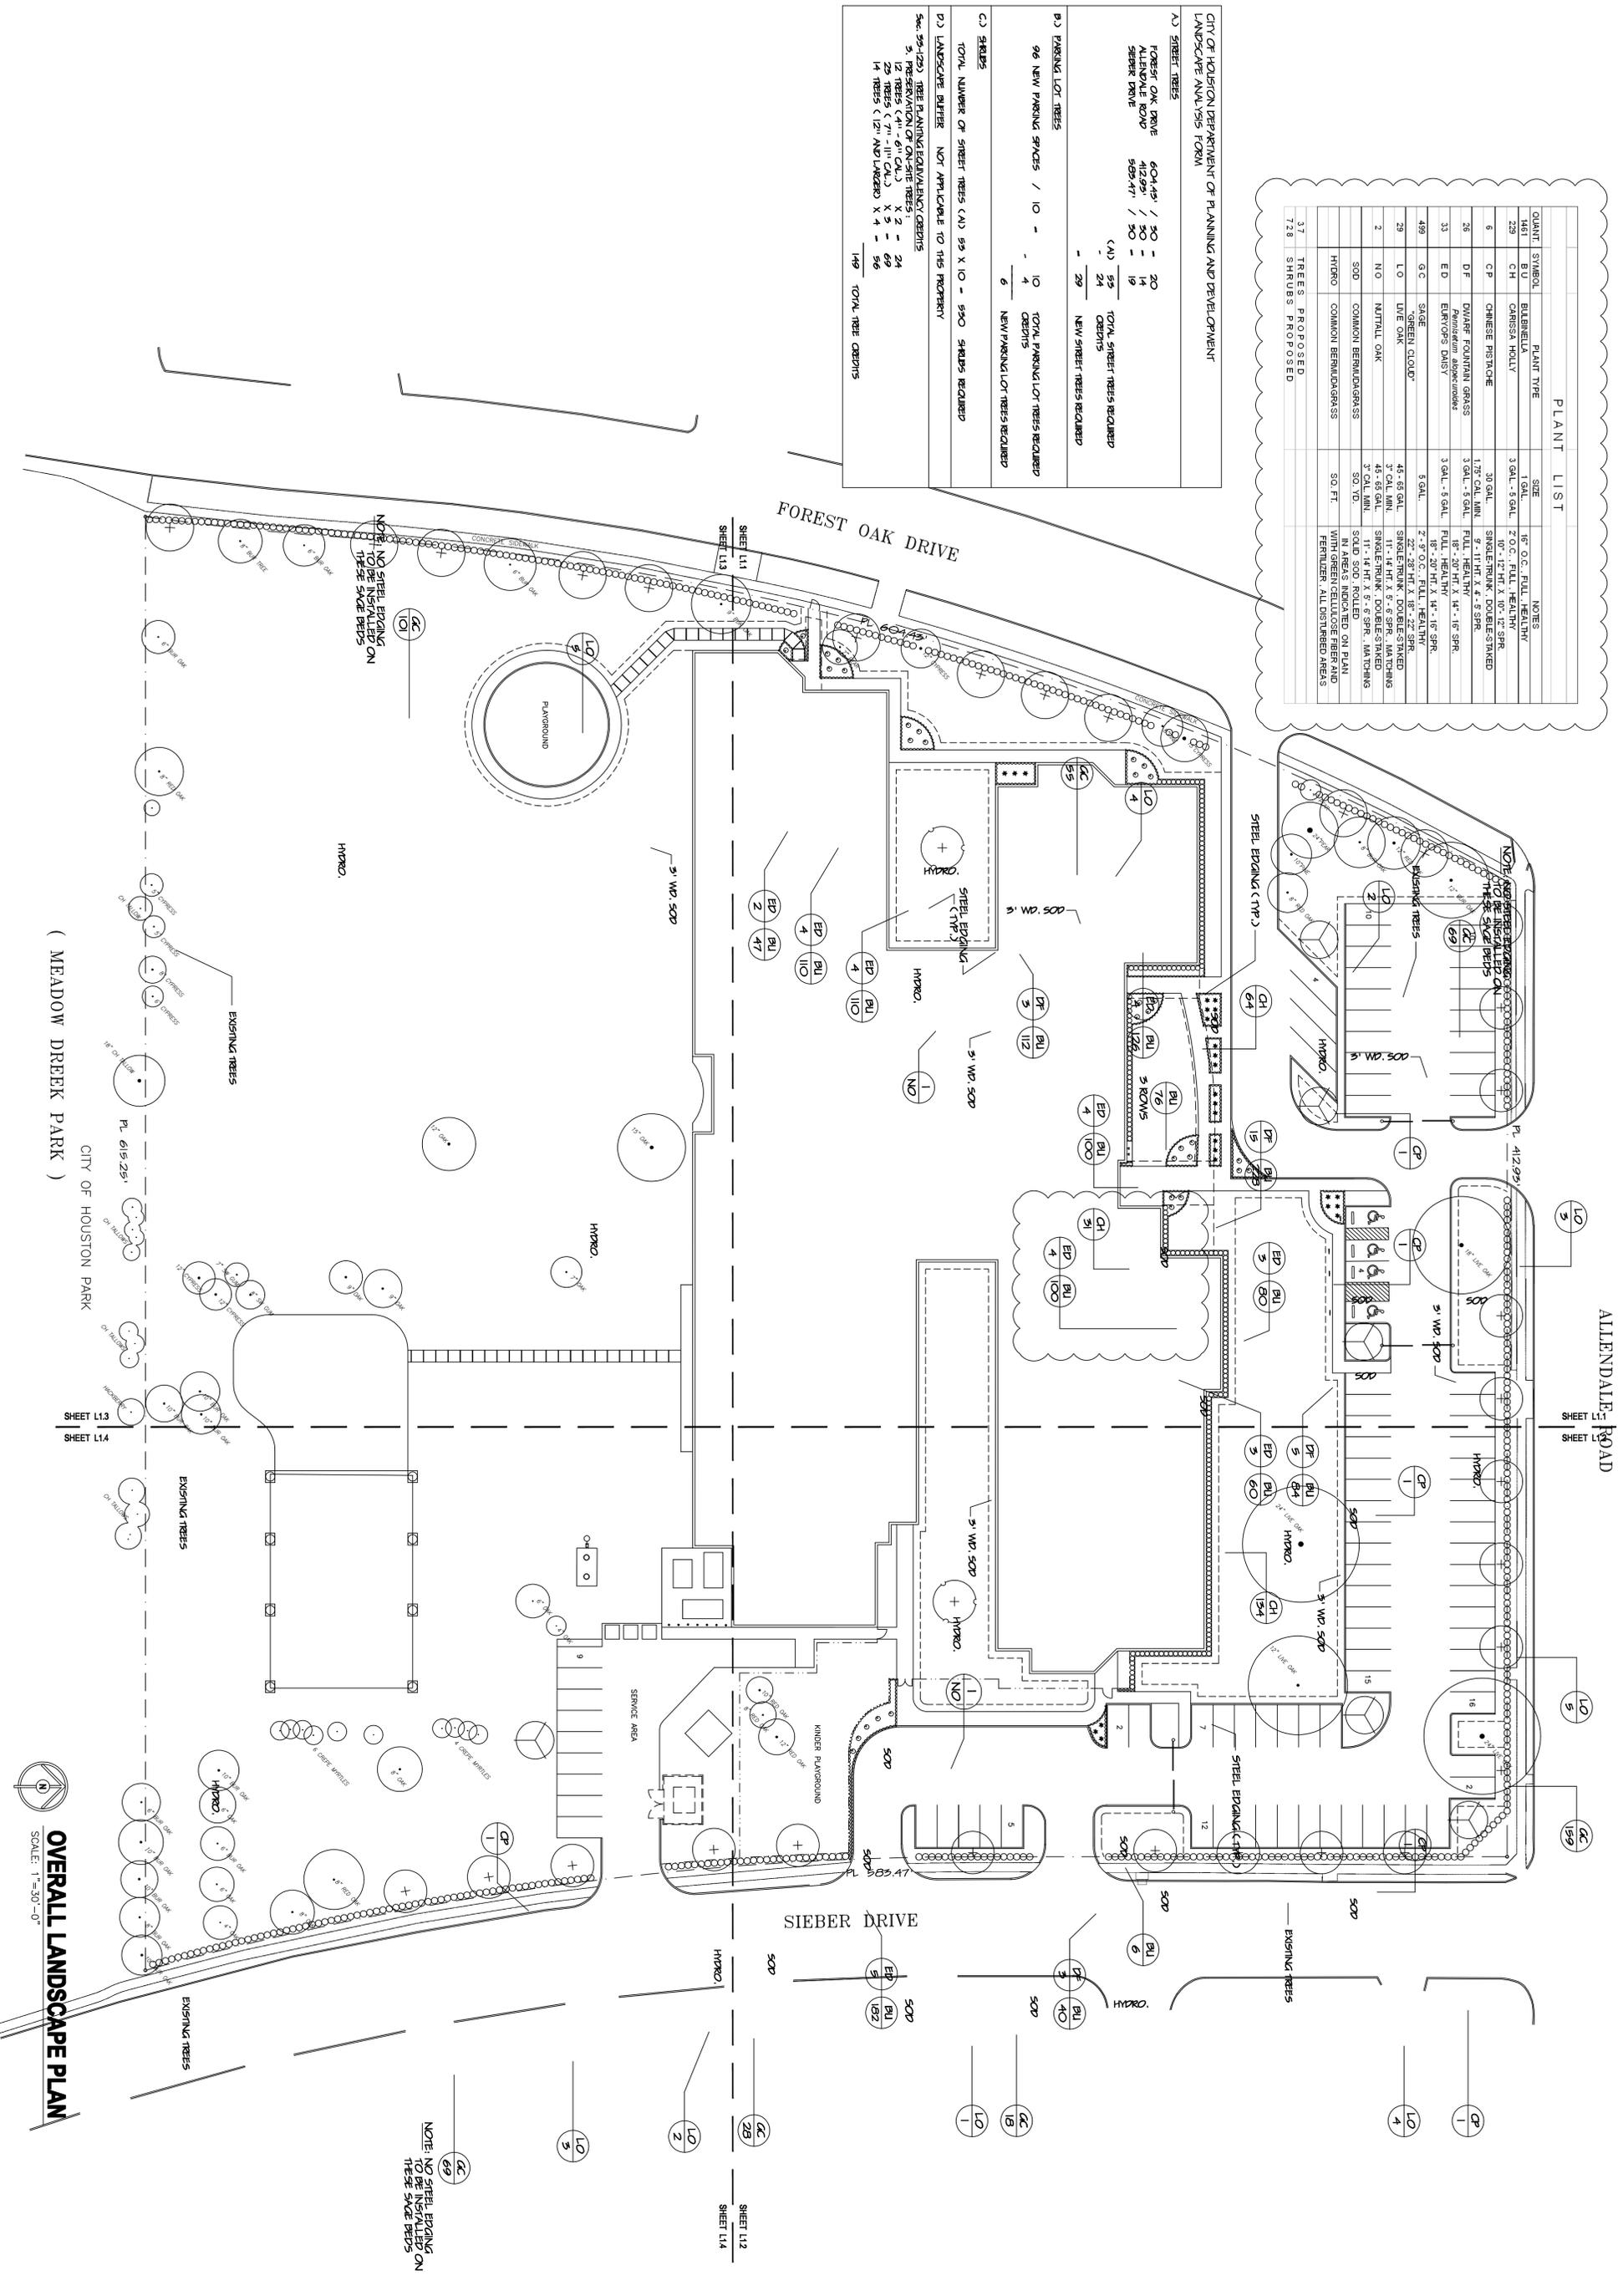

SHEET: L1	DESIGN DEVELOPMENT	LANDSCAPE PLAN PATTERSON	STA. <i>[Signature]</i> DATE: 3.00.09 PROJECT NO.: - REVISIONS:	CONSULTANT:
	ROBERT PATTERSON ELEMENTARY SCHOOL 5302 ALLENDALE	Sustaita Architects, inc. sustaitaarchitects.com 2825 WILCREST, SUITE 250 HOUSTON, TEXAS, 77042 TEL. 713.780.0041 FAX. 713.780.3278		