


QUANT.	SYMBOL	PLANT TYPE	SIZE	NOTES

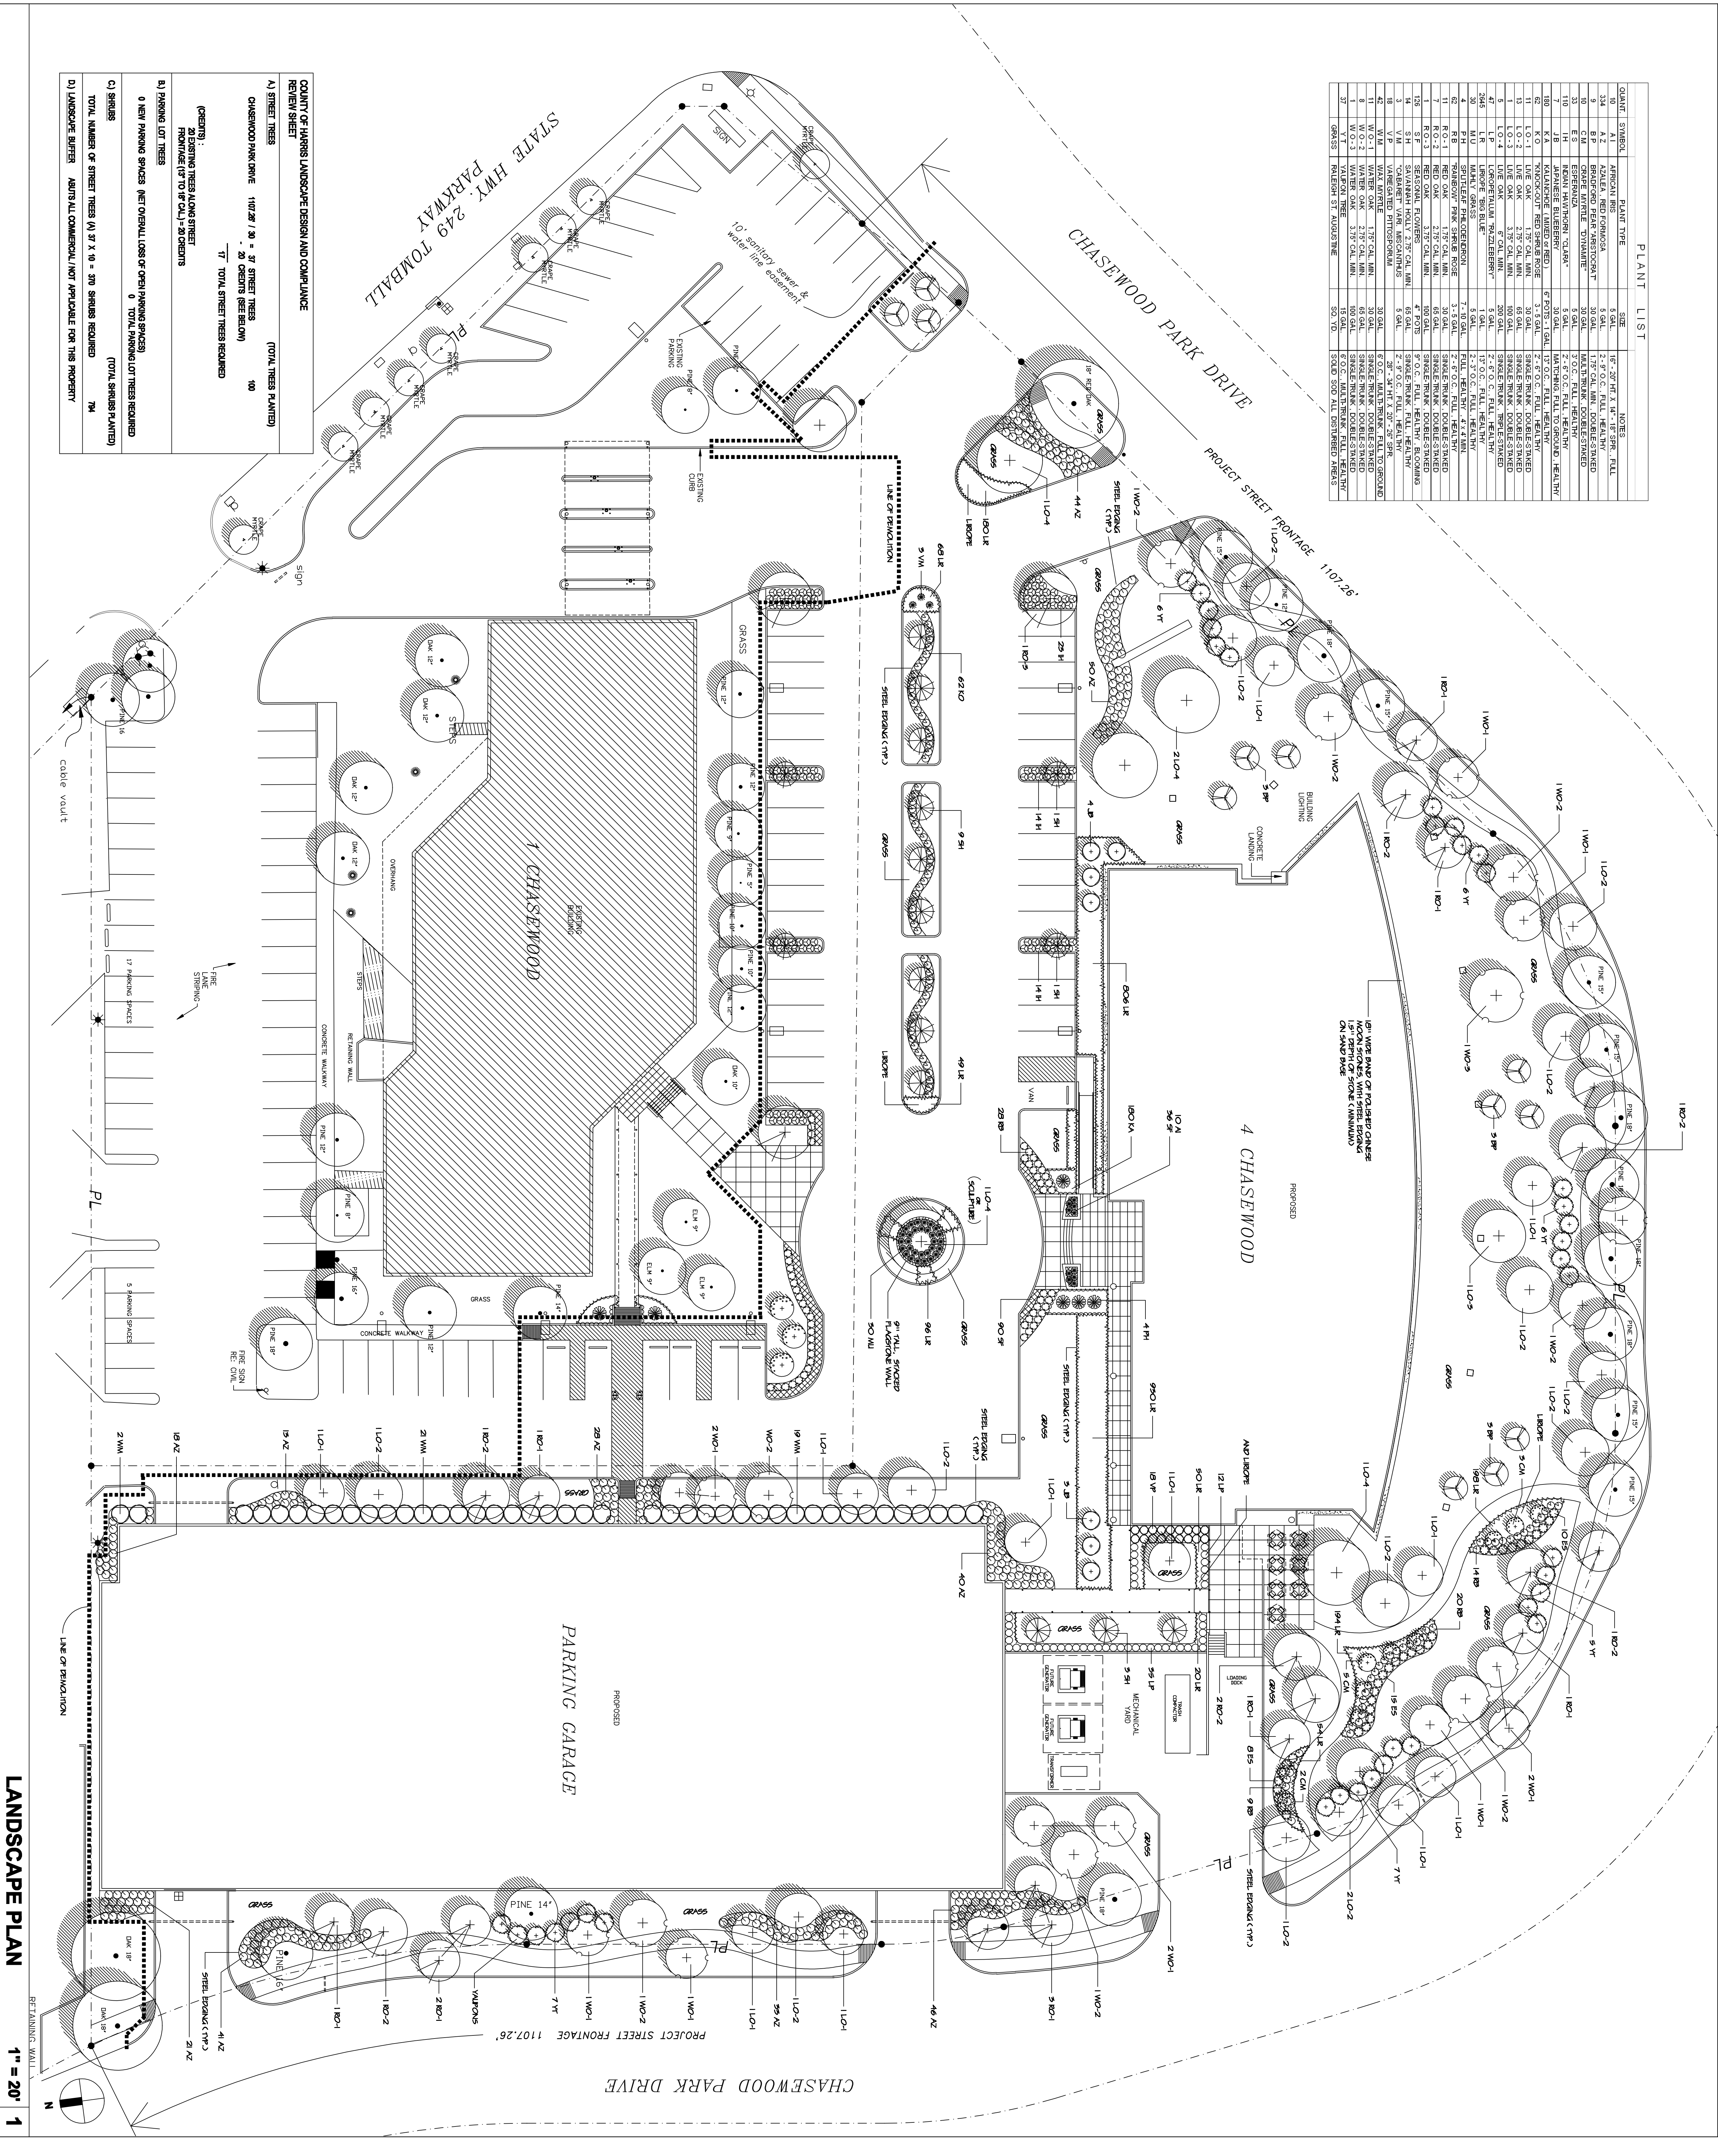

COUNTY OF HARRIS LANDSCAPE DESIGN AND COMPLIANCE REVIEW SHEET

A) STREET TREES (TOTAL TREES PLANTED)
CHASEWOOD PARK DRIVE 1107.26' x .30' = 37 STREET TREES
100

B) PARKING LOT TREES (TOTAL TREES PLANTED)
0 NEW PARKING SPACES (NET OVERALL LOSS OF OPEN PARKING SPACES)



LANDSCAPE PLAN
1" = 20'

6/28/07
REV 4/17/08

LANDSCAPE PLAN

INTEGRATED LANDSCAPE SYSTEMS
P.O. BOX 941444
HOUSTON, TEXAS 77094-8444
E-MAIL: INTLANDSYS@TXWINET.COM
PHONE: 713-973-7851
FAX: 512-973-7851

4 CHASEWOOD

#4 Chasewood Park Drive

Houston, Tx.

GENCAP PARTNERS, LLP

NO.	DATE	DESCRIPTION
62407		RFPI

L-11

© 2007 Integrated Landscape Systems